

The Parish Council has been working on behalf of the residents to try to make some sense of the notifications, signs and Tweets generated by Bucks County Council on the matter of the closure of the Bradenham Road and its effect on local residents.

Below please find the closing emails following a week long exchange interspersed by telephone calls:

Subject: Wycombe Road, Princes Risborough -

Date: Fri, 24 Mar 2017 15:35:35 +0000

From: [REDACTED], Mary <[REDACTED]>

To: clerk@westwycombe.org.uk <clerk@westwycombe.org.uk>

CC: Chairman@westwycombe.org.uk <Chairman@westwycombe.org.uk>, 'Neil Timberlake' <neiltimberlake@westwycombe.org.uk>, Kate Cheshire

<katecheshire@westwycombe.org.uk>, Neil Harris

<neilharris@westwycombe.org.uk>, Simon Cope

<simoncope@westwycombe.org.uk>, Paul Brown

<paulbrown@westwycombe.org.uk>, Paul Brown <[REDACTED]>

Hayday, Darren - (County Councillor) <dhayday@buckscc.gov.uk>

Dear Sharon,

The work that Transport for Buckinghamshire will be carrying out in Wycombe Road, Princes Risborough means that the night time closure will extend from Elmdale Gardens to the Culverton Crossroads.

Whenever possible we will endeavour to allow access to vehicles accessing properties **within** the closure provided it is safe to do so – all other vehicles will be advised to follow the diversion.

When we sign a diversion it has to be suitable for all categories of vehicle that may use the road we are closing – therefore if we are closing an A road the official diversion will be via other A roads suitable for HGV's etc. Some motorists with Sat Navs or local knowledge will be able to self divert using local roads. It is the motorists responsibility to ensure that the road is suitable for the vehicle they are driving.

I have attached a copy of the official diversion route including the location of advisory signs for your information.

Kind regards,

Mary

[REDACTED]

Countywide Schemes Delivery Co-Ordinator/Technician
Transport for Buckinghamshire

From: Sharon Henson [<mailto:clerk@westwycombe.org.uk>]

Sent: 22 March 2017 14:14

To: [REDACTED]

Cc: Chairman@westwycombe.org.uk; 'Neil Timberlake'; Kate Cheshire; Neil Harris; Simon Cope; Paul Brown; Paul Brown; Hayday, Darren - (County Councillor)

Subject: Re: WYC.2018.02

Dear [REDACTED],


So does this mean that the residents of the Bradenham Road in West Wycombe Parish will still be able to access their homes from the Pedestal roundabout as the work appears to be beyond our parish. It is an extremely long alternative route however, if they are coming from Princes Risborough - will they be allowed access to their homes from that direction or will they have to go up Slough Lane and come in via Chorley Road, West Wycombe High Street and then the Pedestal Roundabout - this route has not been mentioned as an alternative route.

Kind regards

Sharon Henson
Clerk
West Wycombe Parish Council



01494 448048

www.westwycombe.org.uk

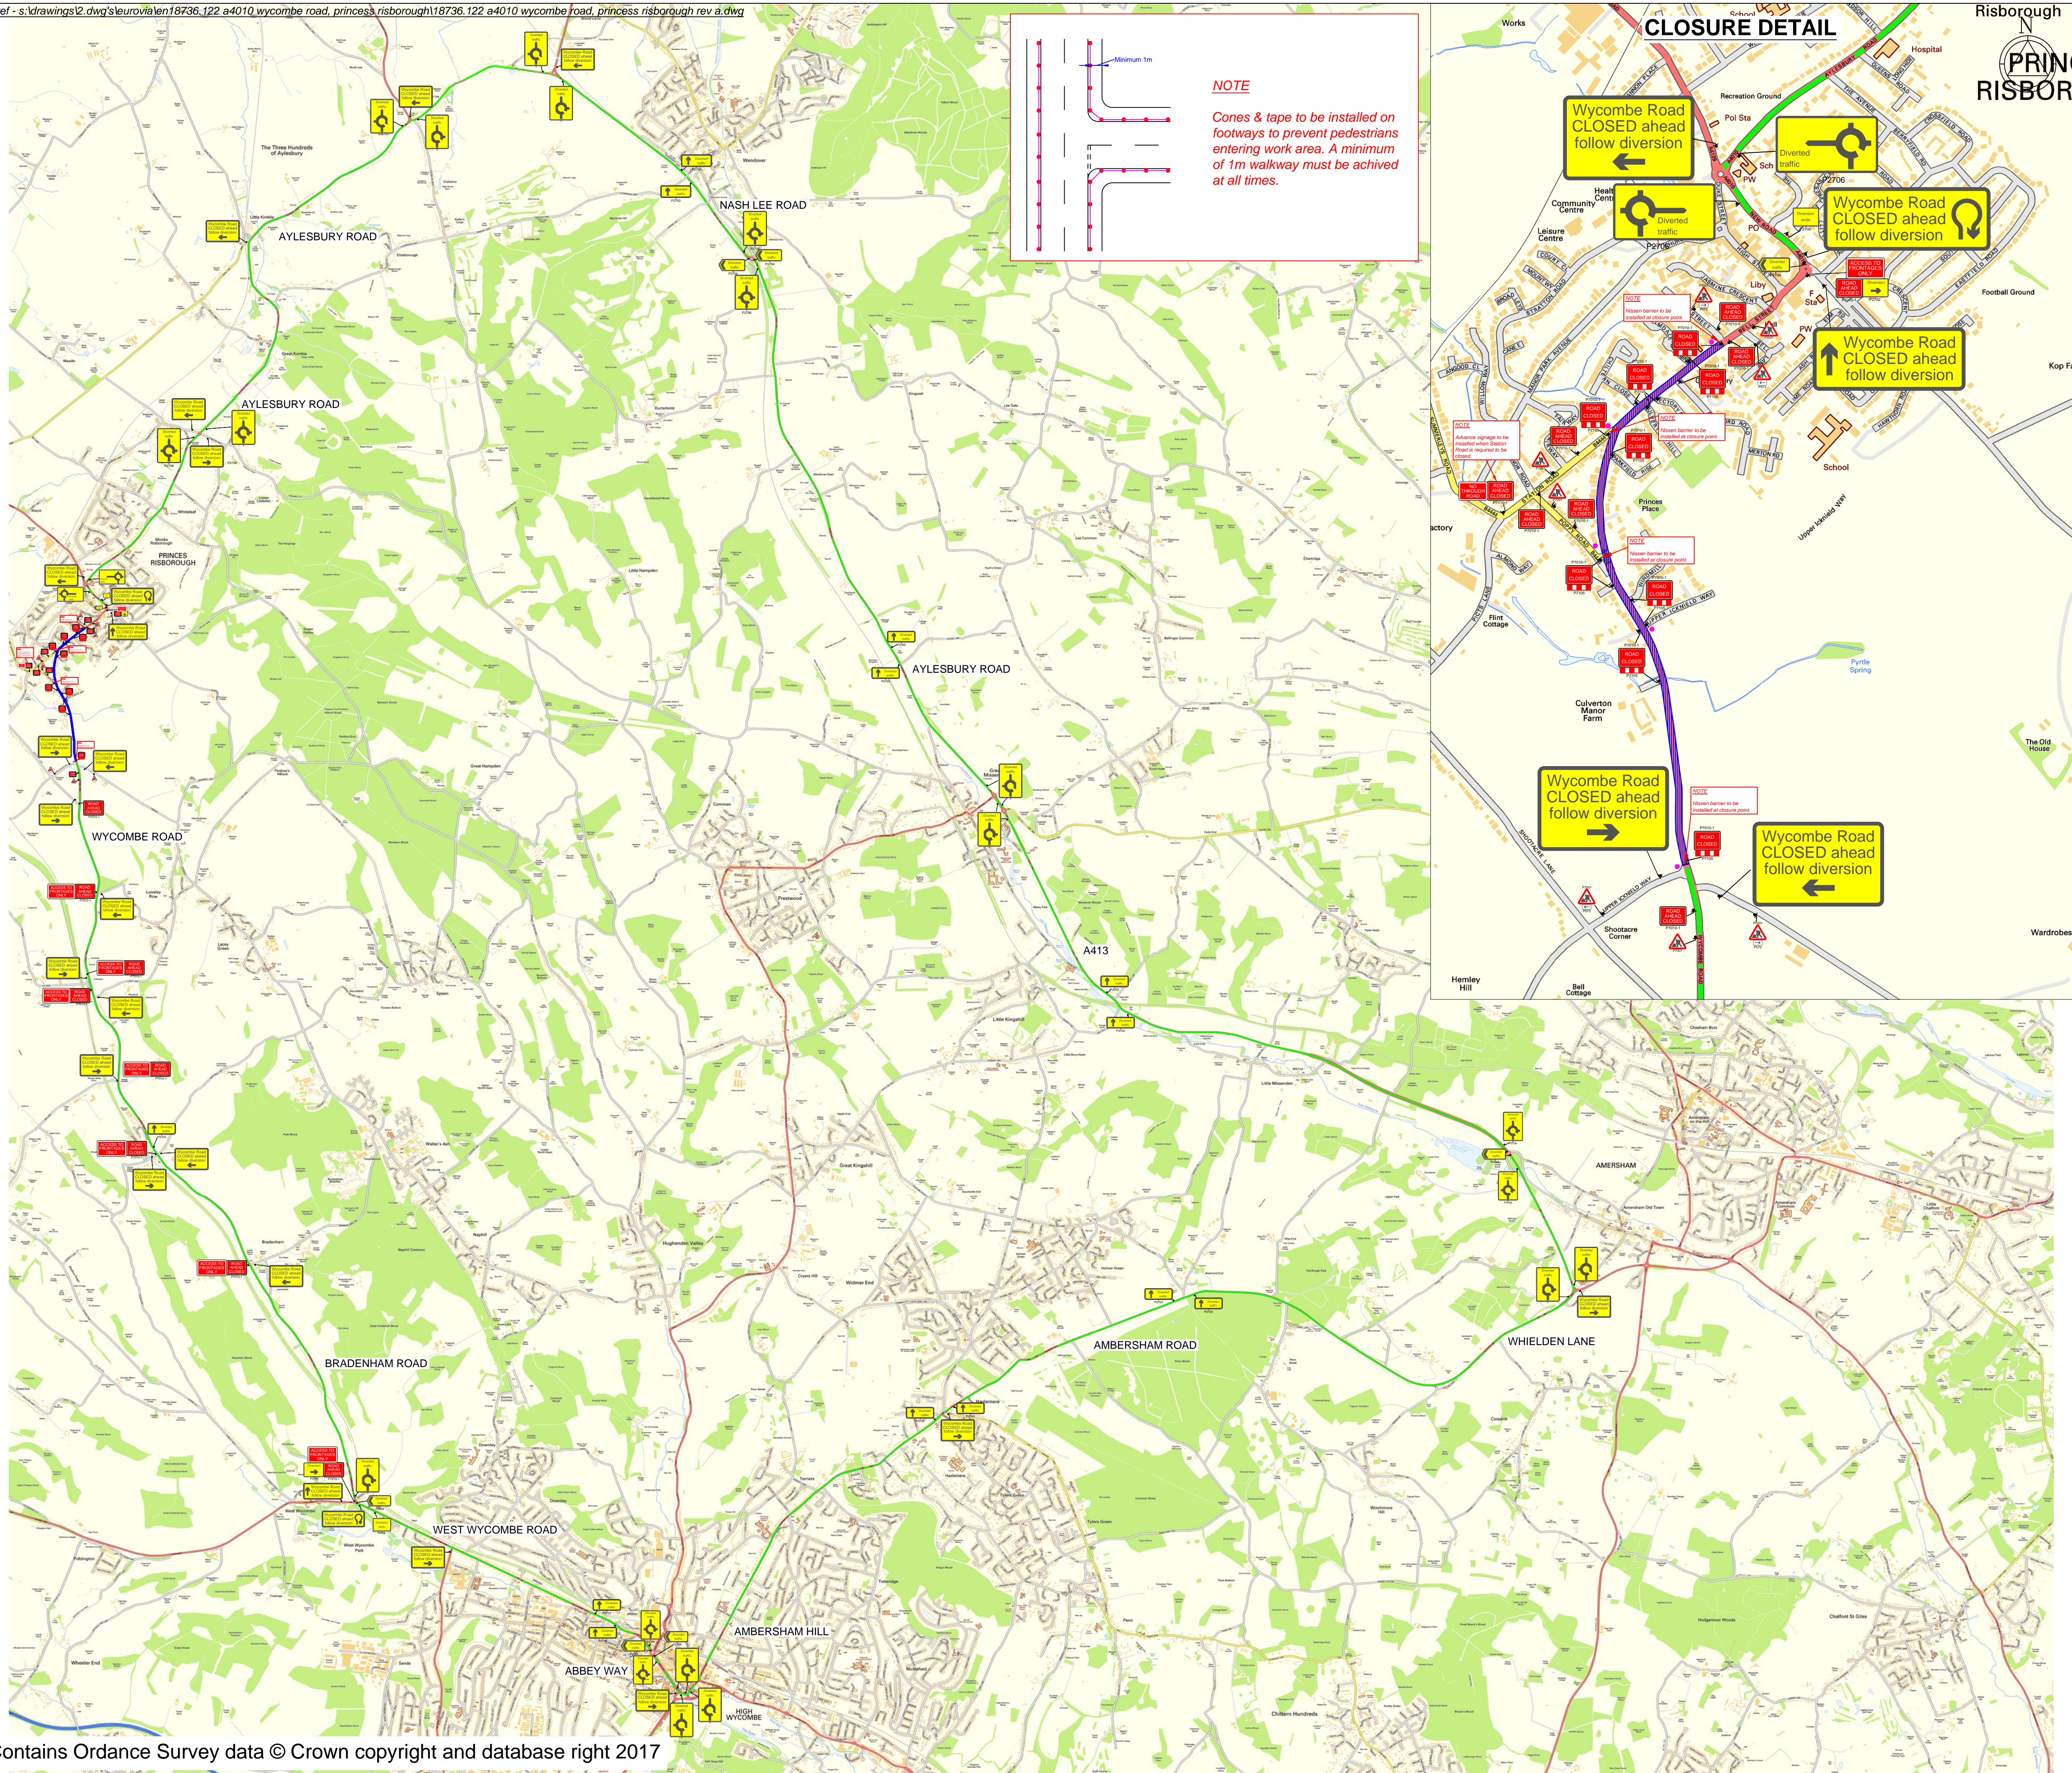

NOTE

Cones & tape to be installed on footways to prevent pedestrians entering work area. A minimum of 1m walkway must be achieved at all times.

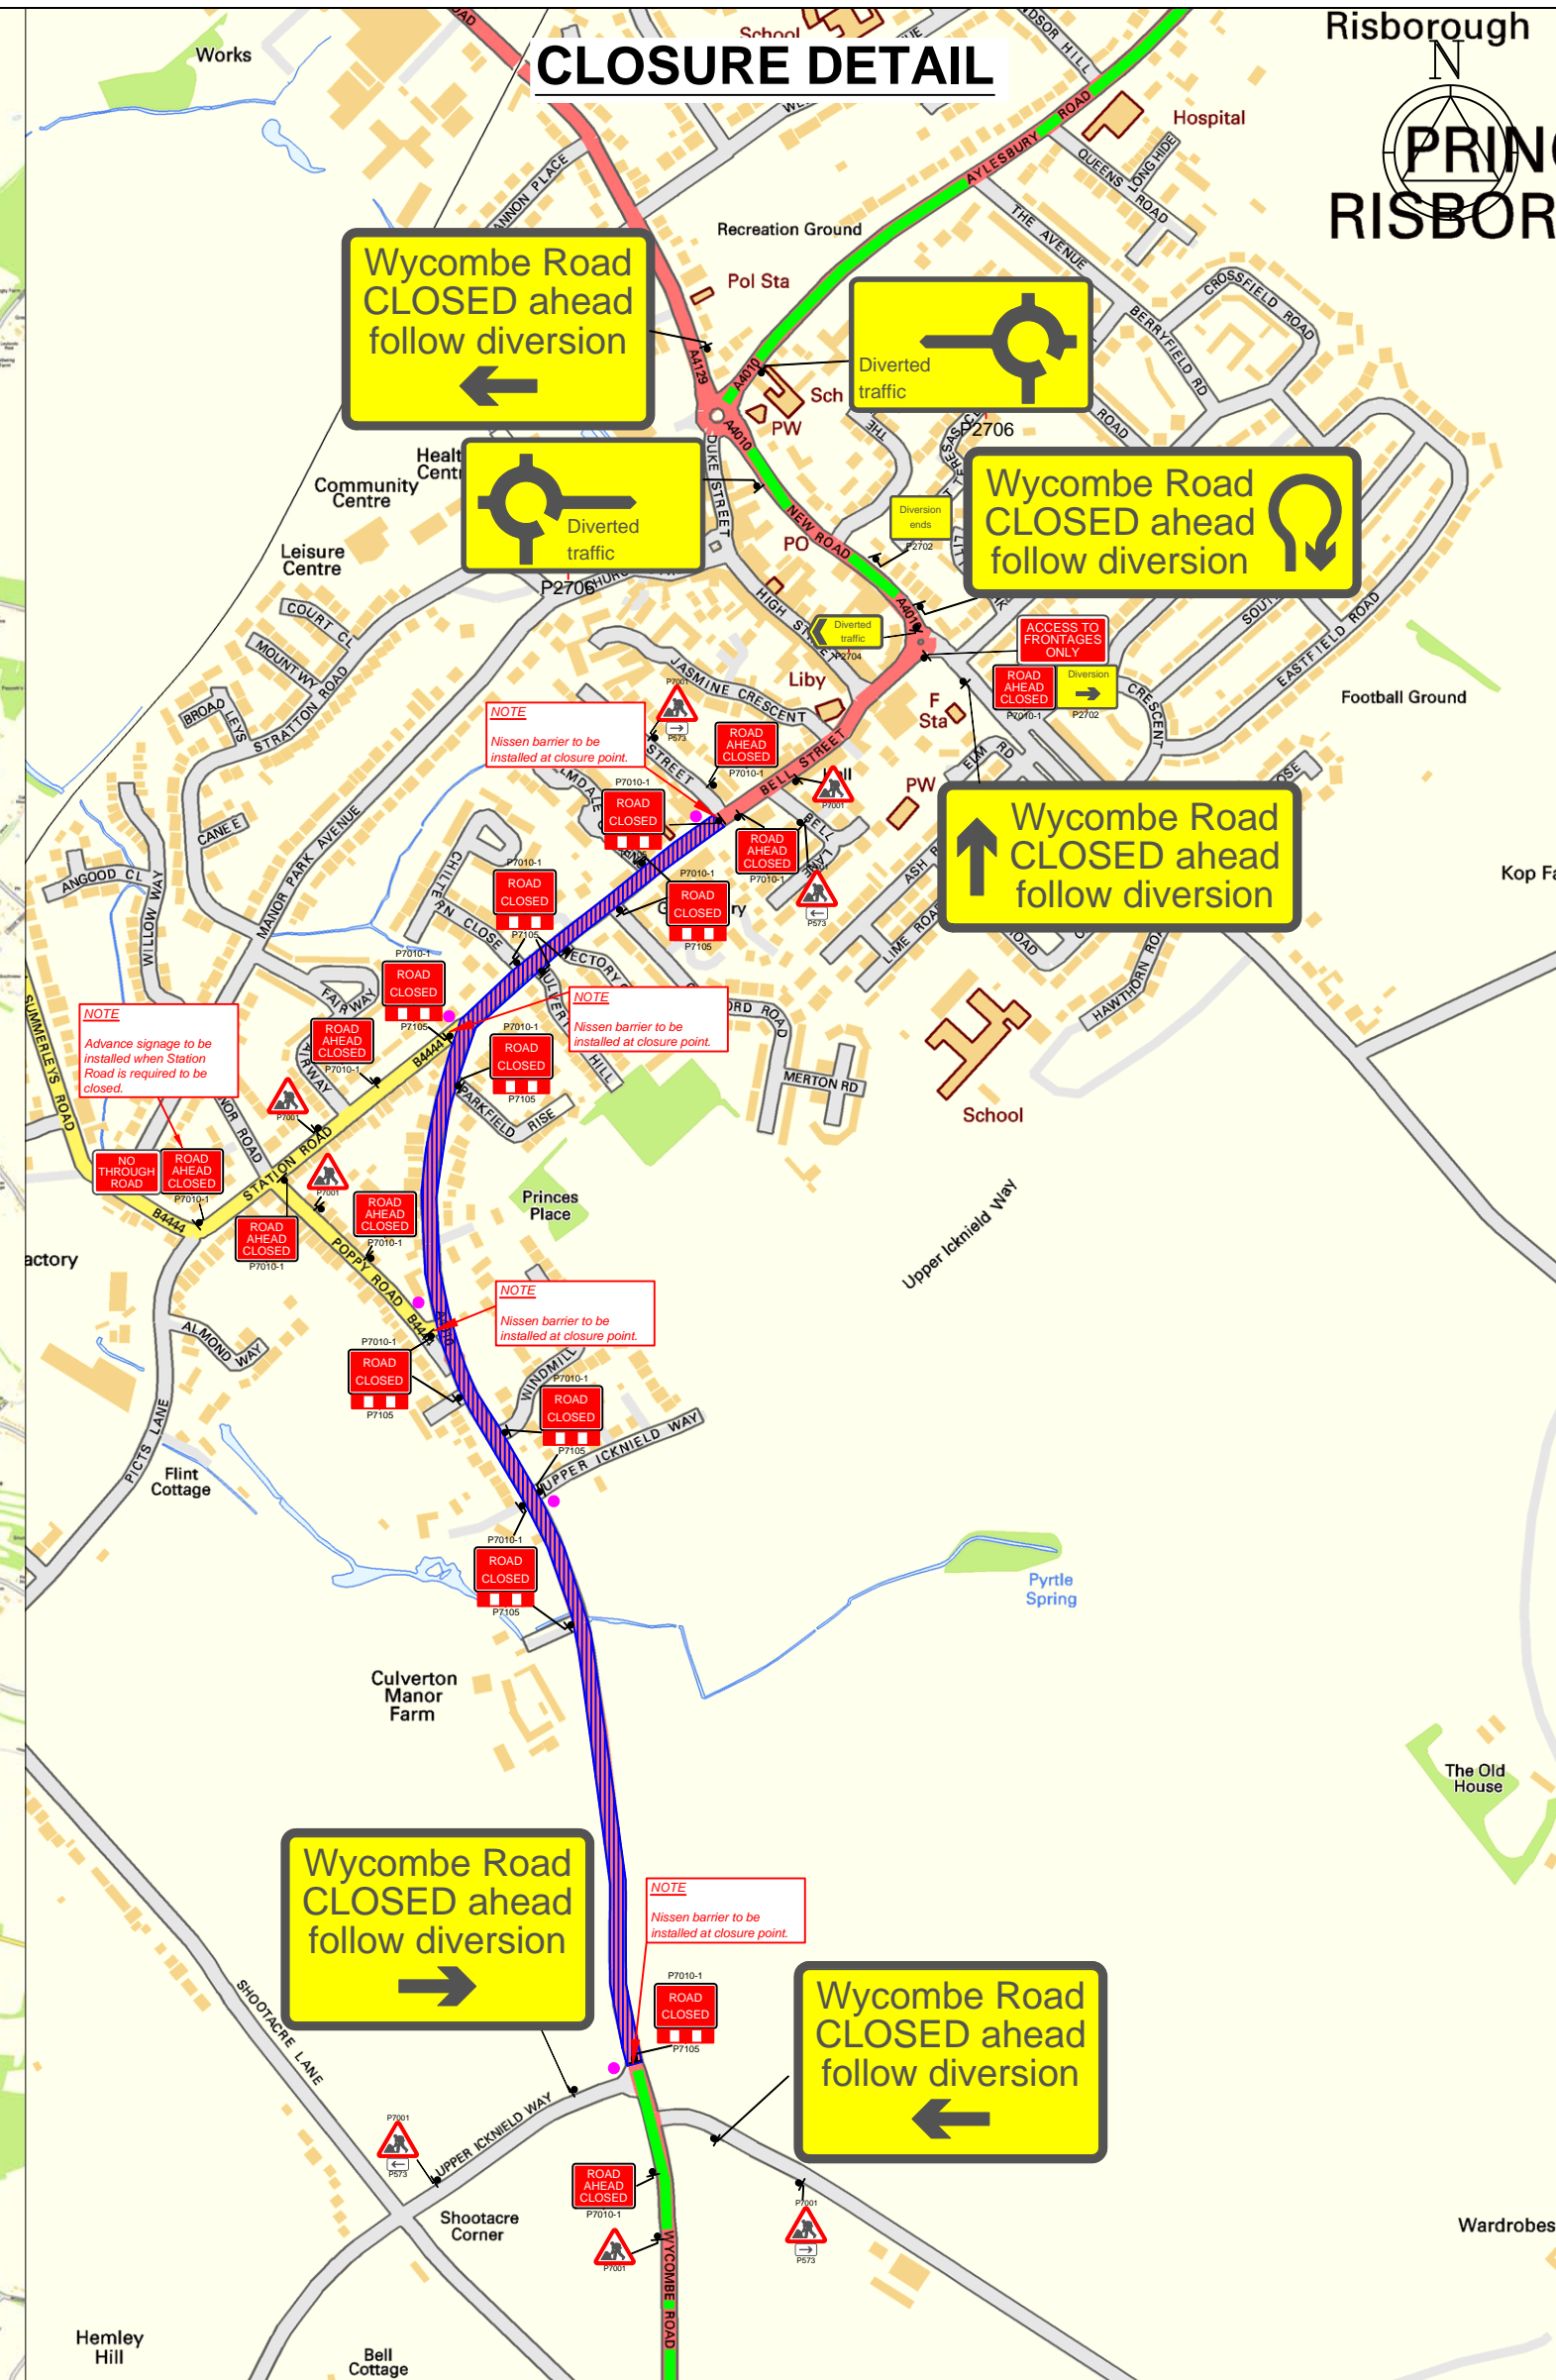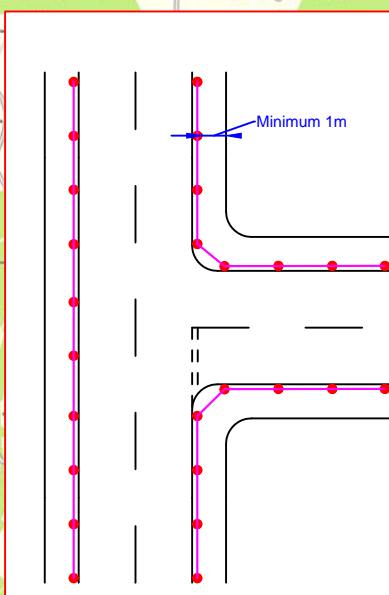

NOTES






- 1 All traffic signs shall comply with Chapter 8 of the Traffic Signs Manual
- 2 All traffic management equipment shall be provided by the Contractor, unless otherwise specified.
- 3 All signs shall be positioned so as not to be obscured by any other objects and shall not obstruct any other sign, permanent or temporary as much as is reasonably practicable.
- 4 All traffic signs shall meet the reflectorisation requirements of BS 873 : Part 6 : 1983, Table 1.
- 5 Works Access/Egress to be positioned to suit ongoing works.

WORKS
ACCESS

WORKS
EXIT

To be agreed on site

KEY

-
-  Cone
 Sign
 Work area
 Diversion route
 Gatesmen

Note:



To be used at junction when needed

For Installation:

A	Various changes made.	DM	AH/DZ	23/03/17
Rev	Description	By	Chkd	Date

Client



Project

WYCOMBE ROAD
PRINCESS RISBOROUGH
GRID REF: 480472, 202692

Title

CLOSURE & DIVERSION

2 Tyburn Road
Erdington
Birmingham
B24 8NP

0121 326 9143
info@htmltd.co.uk
www.htmltd.co.uk



Design: AH	Drawn: DM	Chkd: AH
Date: 06/03/17	Date: 06/03/17	Date: 06/03/17
Scale: NTS @ A1	Status: PROPOSED	
Drawing No 18736.122		Rev: A